


# Karolina 40 (575x390)

Gable A

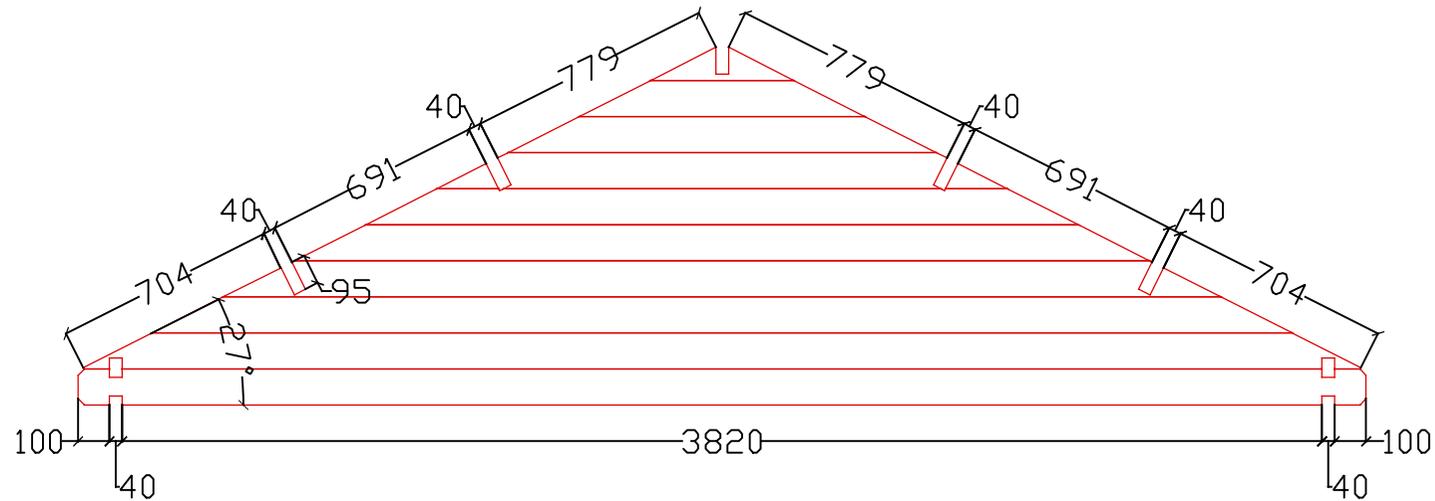

- ALG-1
- ALG-2
- ALG-4
- ALG-5
- ALG-6
- ALG-7
- ALG-8
- ALG-9
- ALG-10
- ALG-11